


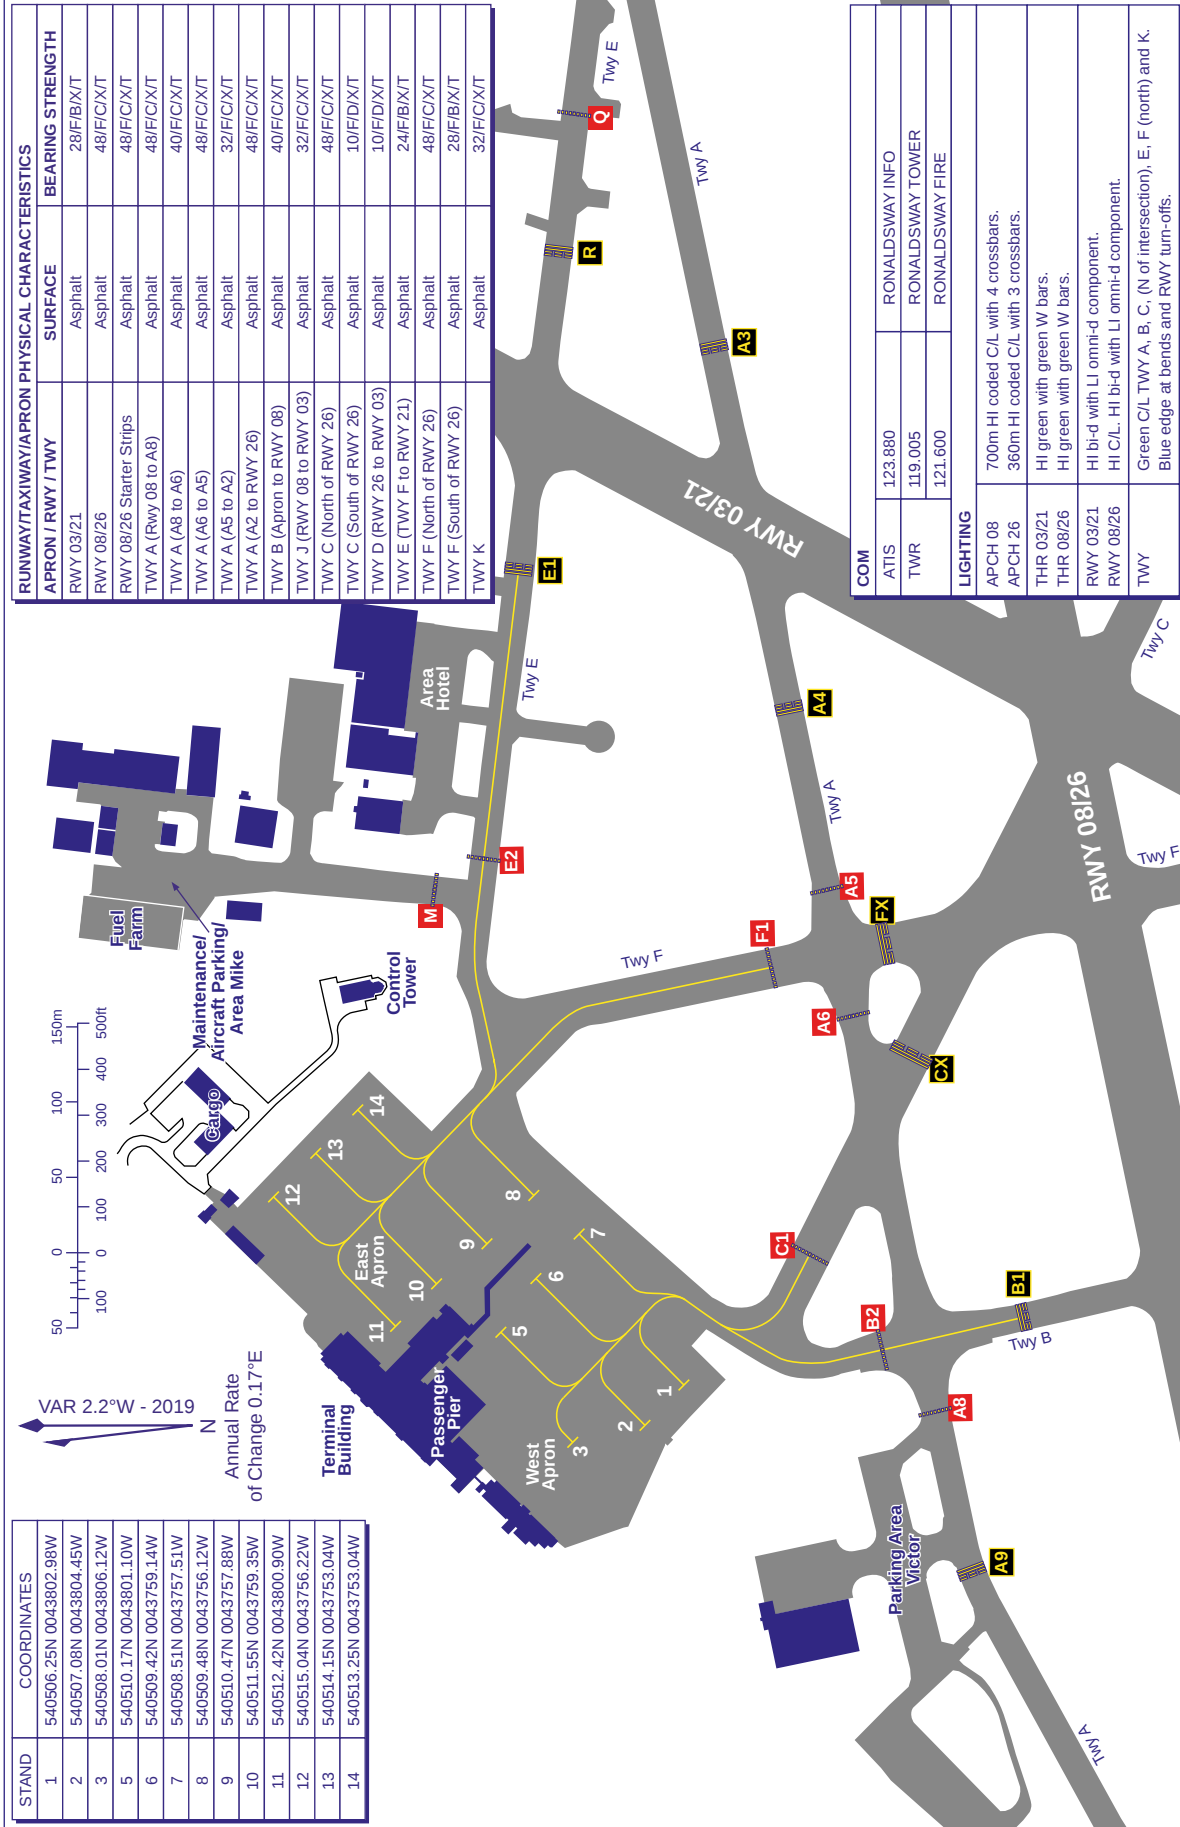


STAND	COORDINATES
1	540506.25N 0043802.98W
2	540507.08N 0043804.45W
3	540508.01N 0043806.12W
5	540510.17N 0043801.10W
6	540509.42N 0043759.14W
7	540508.51N 0043757.51W
8	540509.48N 0043756.12W
9	540510.47N 0043757.88W
10	540511.55N 0043759.35W
11	540512.42N 0043800.90W
12	540515.04N 0043756.22W
13	540514.15N 0043753.04W
14	540513.25N 0043753.04W

VAR 2.2°W - 2019

N

Annual Rate
of Change 0.17°E

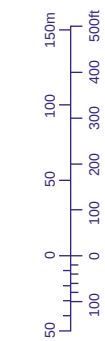

RUNWAY/TAXIWAY/APRON PHYSICAL CHARACTERISTICS			
APRON / RWY / TWY	SURFACE	BEARING	STRENGTH
RWY 03/21	Asphalt	28/F/B/X/T	
RWY 08/26	Asphalt	48/F/C/X/T	
RWY 08/26 Starter Strips	Asphalt	48/F/C/X/T	
TWY A (Rwy 08 to A8)	Asphalt	48/F/C/X/T	
TWY A (A8 to A6)	Asphalt	40/F/C/X/T	
TWY A (A6 to A5)	Asphalt	48/F/C/X/T	
TWY A (A5 to A2)	Asphalt	32/F/C/X/T	
TWY A (A2 to RWY 26)	Asphalt	48/F/C/X/T	
TWY B (Apron to RWY 08)	Asphalt	40/F/C/X/T	
TWY J (RWY 08 to RWY 03)	Asphalt	32/F/C/X/T	
TWY C (North of RWY 26)	Asphalt	48/F/C/X/T	
TWY C (South of RWY 26)	Asphalt	10/F/D/X/T	
TWY D (RWY 26 to RWY 03)	Asphalt	10/F/D/X/T	
TWY E (TWY F to RWY 21)	Asphalt	24/F/B/X/T	
TWY F (North of RWY 26)	Asphalt	48/F/C/X/T	
TWY F (South of RWY 26)	Asphalt	28/F/B/X/T	
TWY K	Asphalt	32/F/C/X/T	

COM		
ATIS	123.880	RONALDSWAY INFO
TWR	119.005	RONALDSWAY TOWER
	121.600	RONALDSWAY FIRE
LIGHTING		
APCH 08	700m HI coded C/L with 4 crossbars.	
APCH 26	360m HI coded C/L with 3 crossbars.	
THR 03/21	HI green with green W bars.	
THR 08/26	HI green with green W bars.	
RWY 03/21	HI bi-d with LI omni-d component.	
RWY 08/26	HI C/L. HI bi-d with LI omni-d component.	
TWY	Green C/L TWY A, B, C, (N of intersection), E, F (north) and K. Blue edge at bends and RWY turn-offs.	

CHANGE (3/19): MAG VAR. FREQUENCIES.