


VISUAL
APPROACH
CHART - ICAOAERODROME ELEV 16'
HEIGHTS RELATED TO
AD ELEV

Information 129.400

LIEPAJA

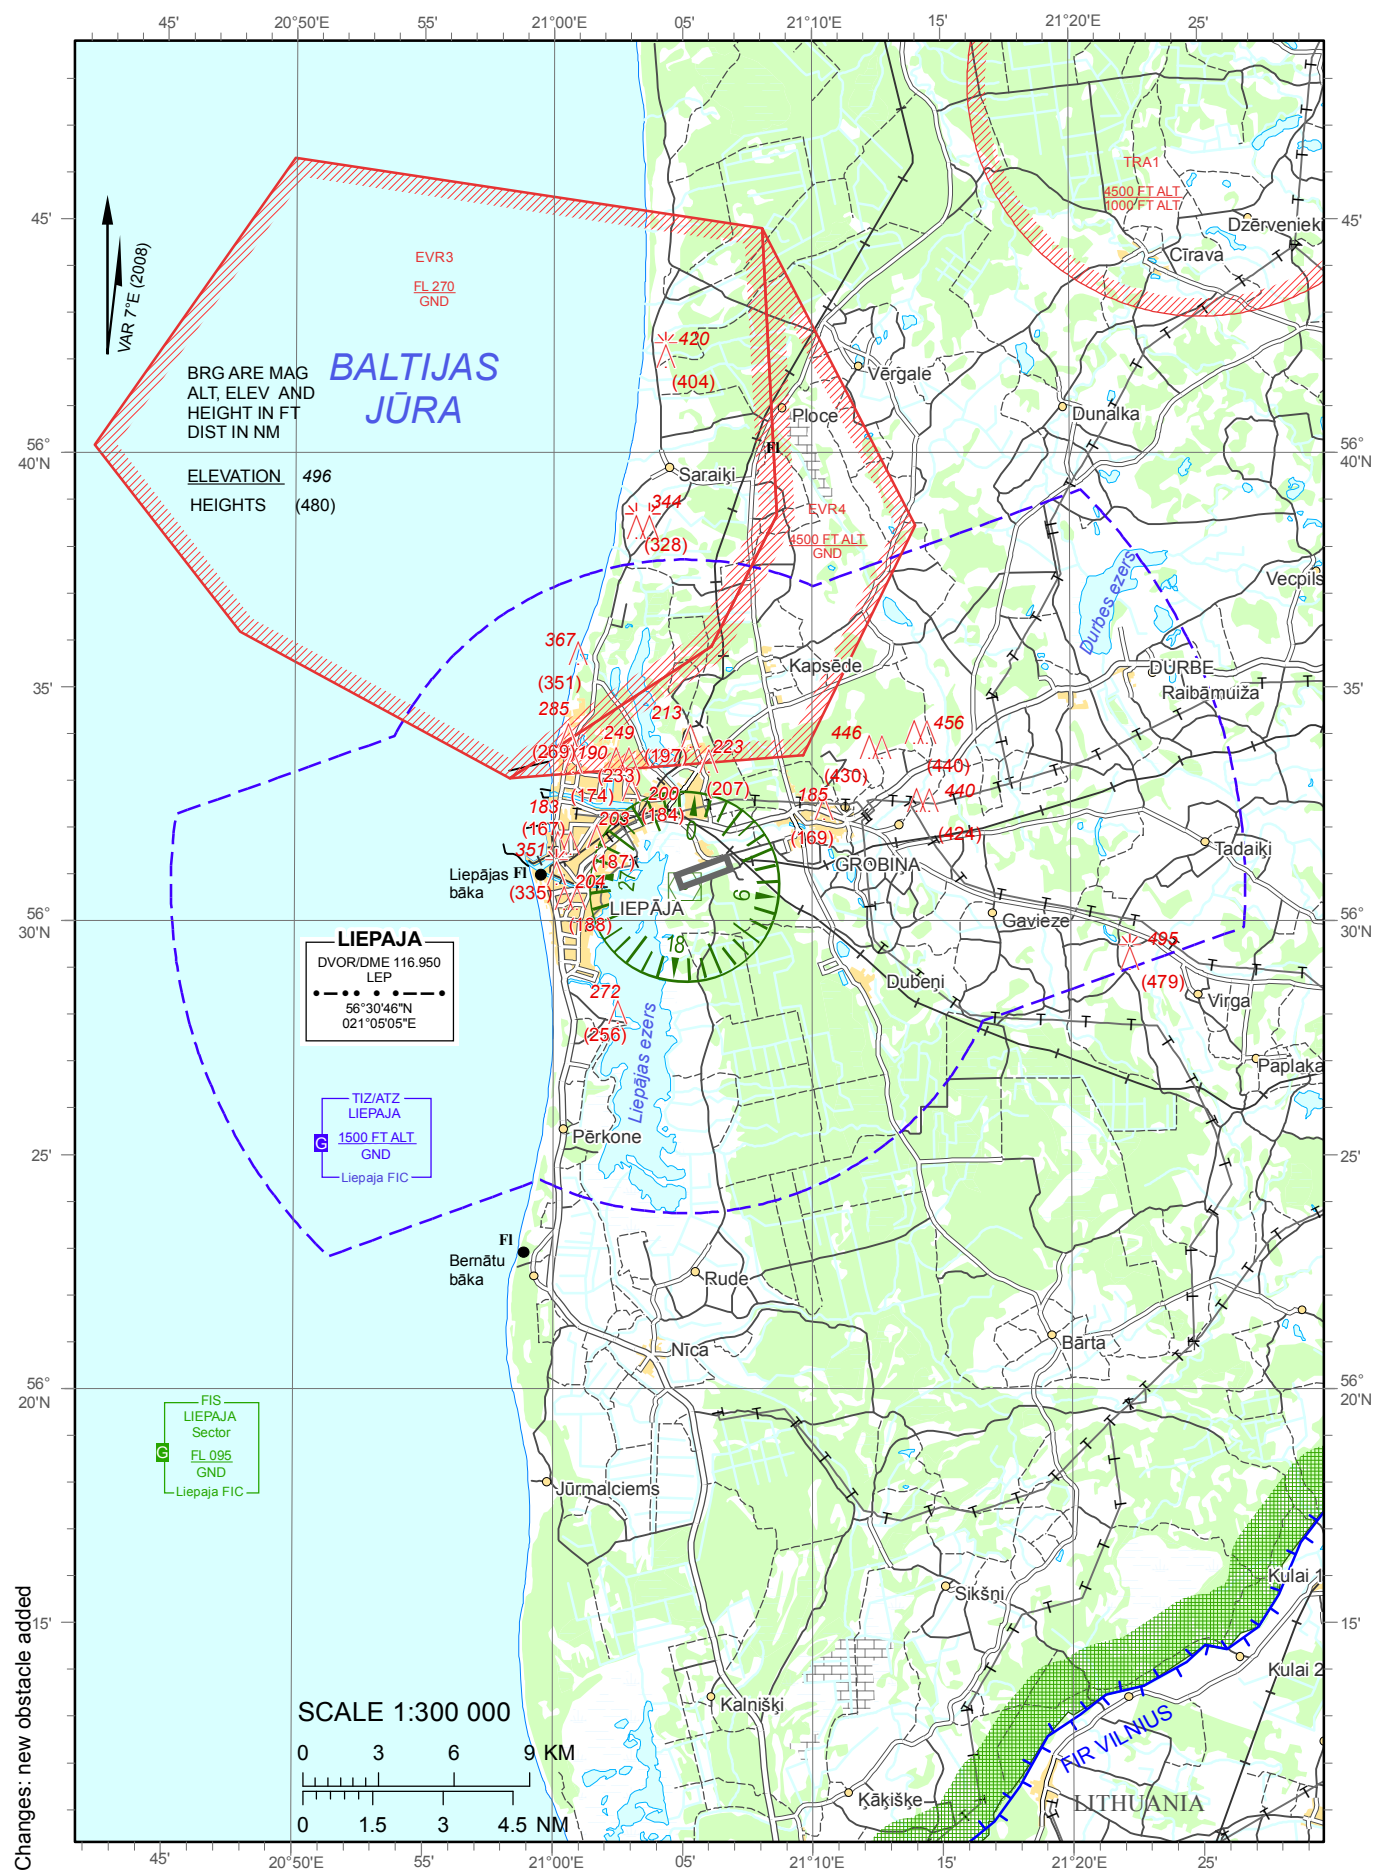

Changes: new obstacle added


AERODROME CHART - ICAO

56°31'03"N
021°05'49"E


ELEV 16'

Information 129.400

LIEPAJA

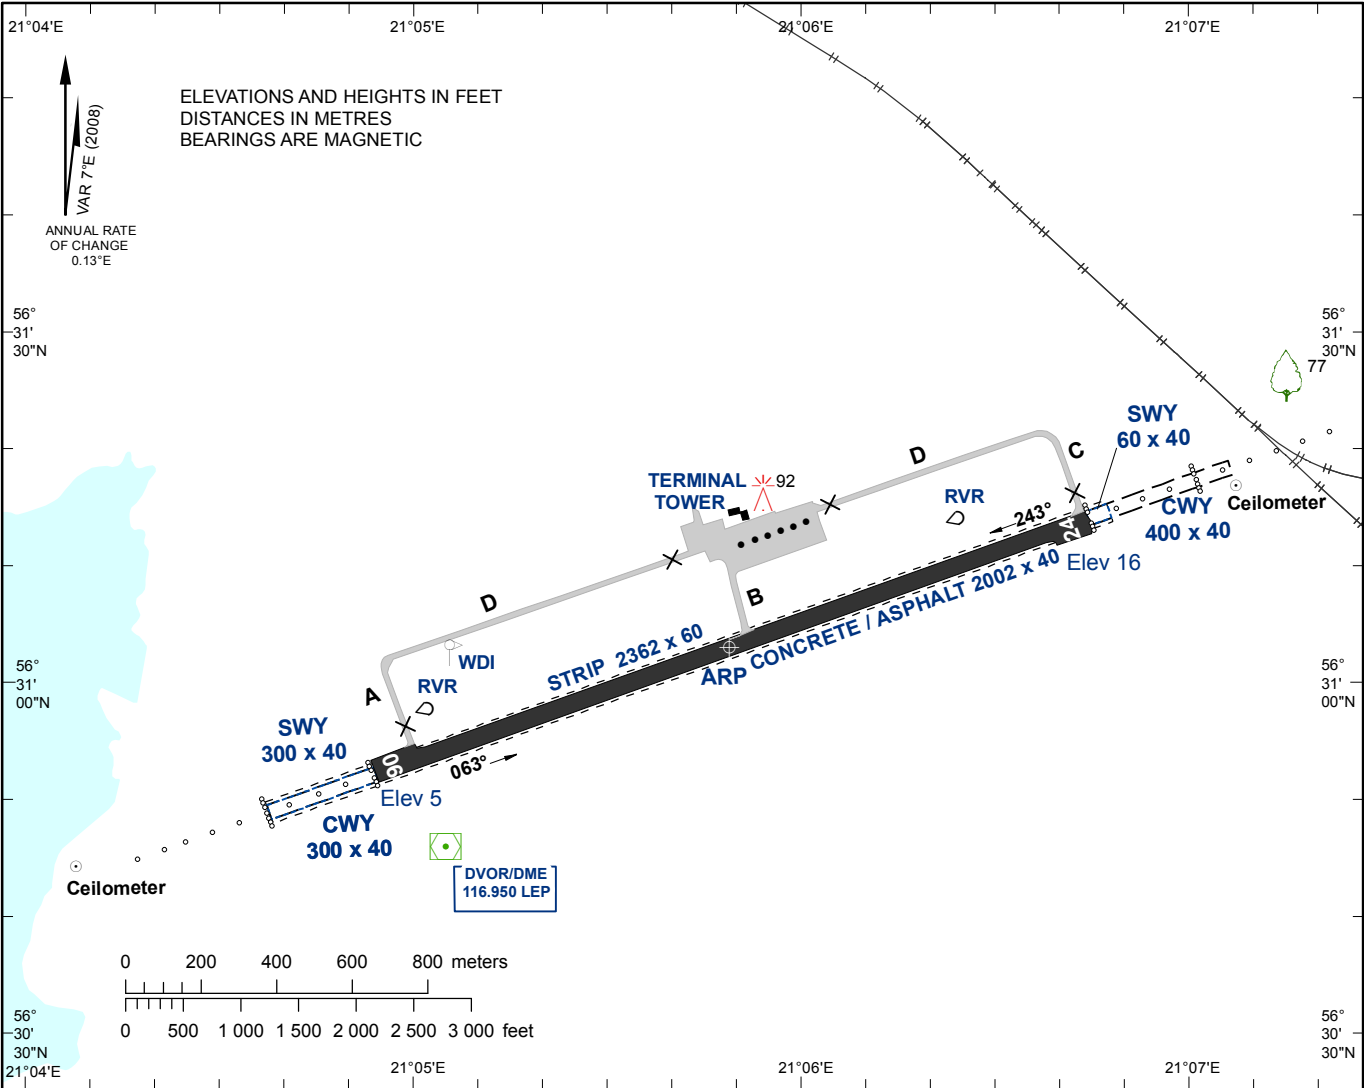

RWY MARKING

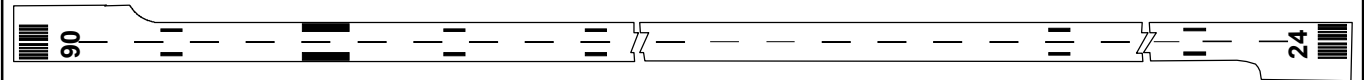

TAXYWAYS			APRON		<u>AERODROME LIGHTING</u> APCH lights: RWY 06 Simple ALS 750m LIL RWY 24 Simple ALS 900m LIL RWY lights: 75m white, last 600m yellow edge lights LIL green threshold lights red end lights		
WIDTH: A, C, D 14m B 15m SURFACE: Concrete / asphalt STRENGTH: A PCN 10/F/D/W/T B PCN 63/F/A/W/T C PCN 17/F/C/W/T D PCN 16/F/D/W/T			SURFACE: Concrete / asphalt STRENGTH: PCN 22/F/C/Y/T				
RWY	TRUE DIRECTION	THR	BEARING STRENGTH	DECLARED DISTANCES			
				TORA	TODA	ASDA	LDA
06	070.26°	56°30'52.15"N 021°04'54.32"E	PCN 26/F/B/W/T Concrete / asphalt	2002	2402	2062	2002
24	250.29°	56°31'14.02"N 021°06'44.51"E		2002	2302	2302	2002


Changes: editorial.

AERODROME GROUND MOVEMENT
CHART - ICAO

Apron ELEV 10'

Information 129.400

LIEPAJA

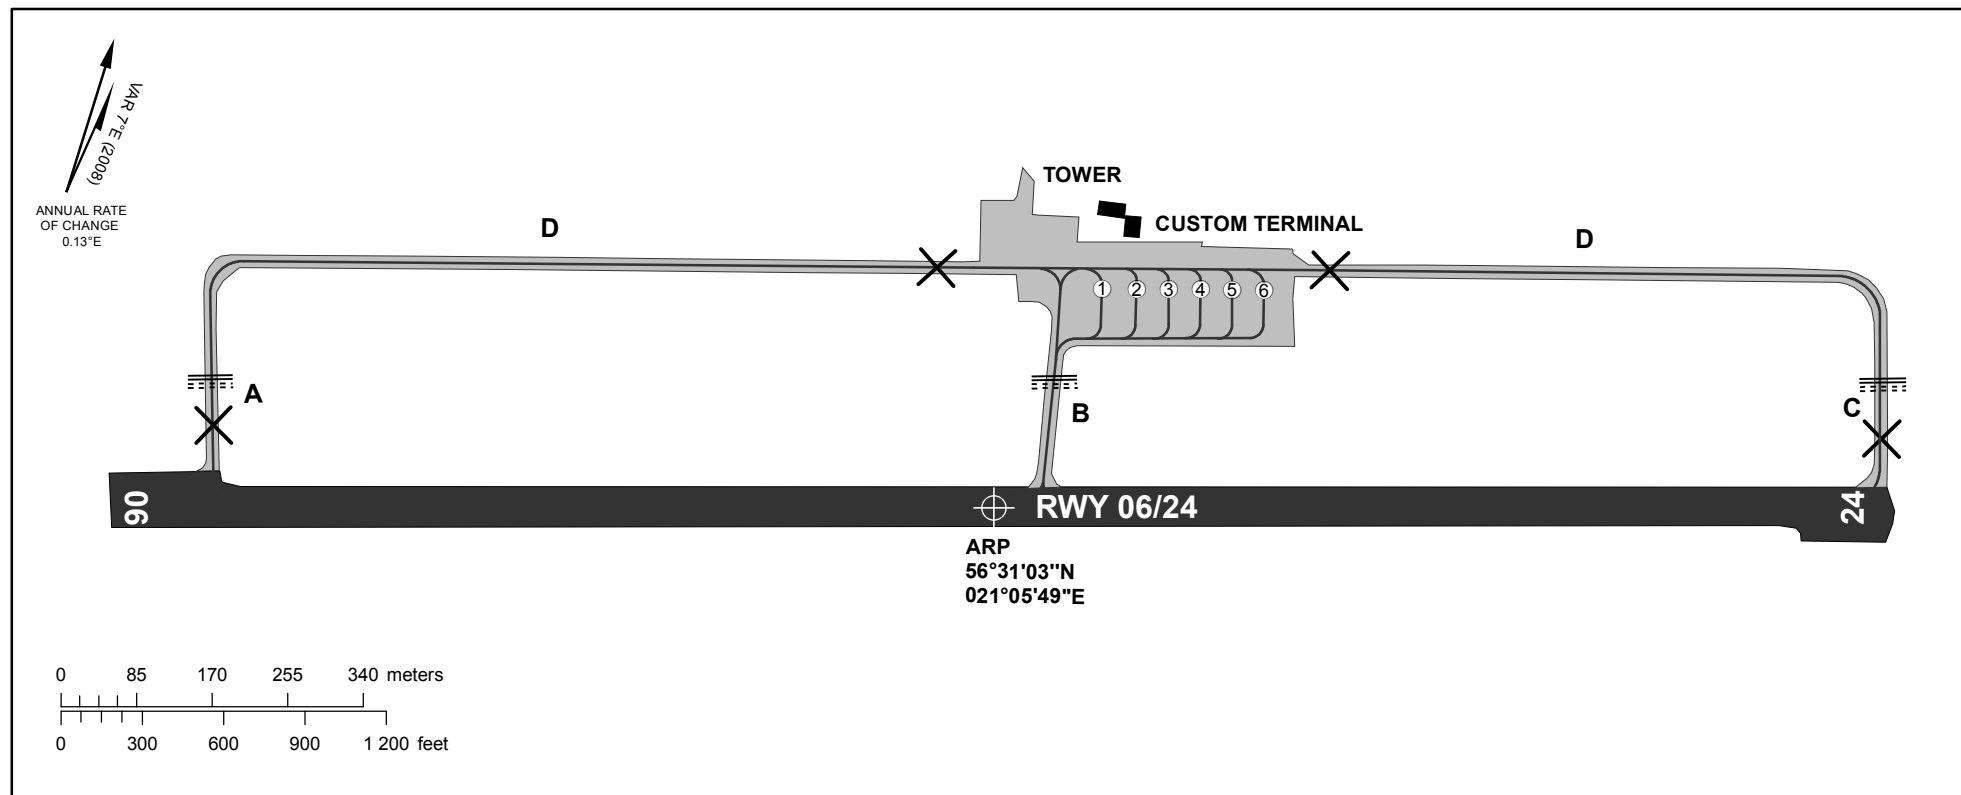

COORDINATES FOR AIRCRAFT STANDS							
Stand	Latitude	Longitude	Strength	Surface	TAXIWAYS		APRON
1	56 31 11.81 N	021 05 50.82 E	PCN 10 F/B/X/T	Concrete / asphalt	WIDTH: A, C, D 14m B 15m		SURFACE: Concrete / asphalt STRENGTH: A PCN 10/F/D/W/T B PCN 63/F/A/W/T C PCN 17/F/C/W/T D PCN 16/F/D/W/T
2	56 31 12.22 N	021 05 52.99 E	PCN 25 F/C/W/T				
3	56 31 12.60 N	021 05 54.96 E	PCN 22 F/C/W/T				
4	56 31 12.98 N	021 05 56.95 E	PCN 10 F/B/X/T				
5	56 31 13.36 N	021 05 58.93 E					
6	56 31 13.73 N	021 06 00.91 E					

Changes: editorial